

REFERENCE NUMBER
GFP-30197

RECYCLED STRUCTURE DESIGN

EQUIPMENT SIZE 25' X 14'	USE ZONE 37' X 26'
AGE GROUP 5-12	SURFACE AREA 747 SQ. FT.

USER CAPACITY 25-30	4' TIMBER COUNT 30
------------------------	-----------------------

FALL HEIGHT
64"

ADA ACCESSIBILITY

ELEVATED
PLAY ACTIVITIES
7

	GROUND LEVEL ACCESSIBLE PLAY ACTIVITIES	GROUND LEVEL ACCESSIBLE ACTIVITY TYPES
REQUIRED	2	2
PROVIDED	3	2


THIS STRUCTURE MEETS OR EXCEEDS CPSC #325 AND ASTM F1487-21 UNLESS OTHERWISE NOTED.

DATE 1/19/2022	DRAWN/SAVED BY CK / CHRIS.KELLER
SCALE 1/4" = 1'-0"	SHEET 1 OF 2

PAGE

PLAN-VIEW

WE RECOMMEND THIS PLAN BE PRINTED ON 11" x 17" PAPER

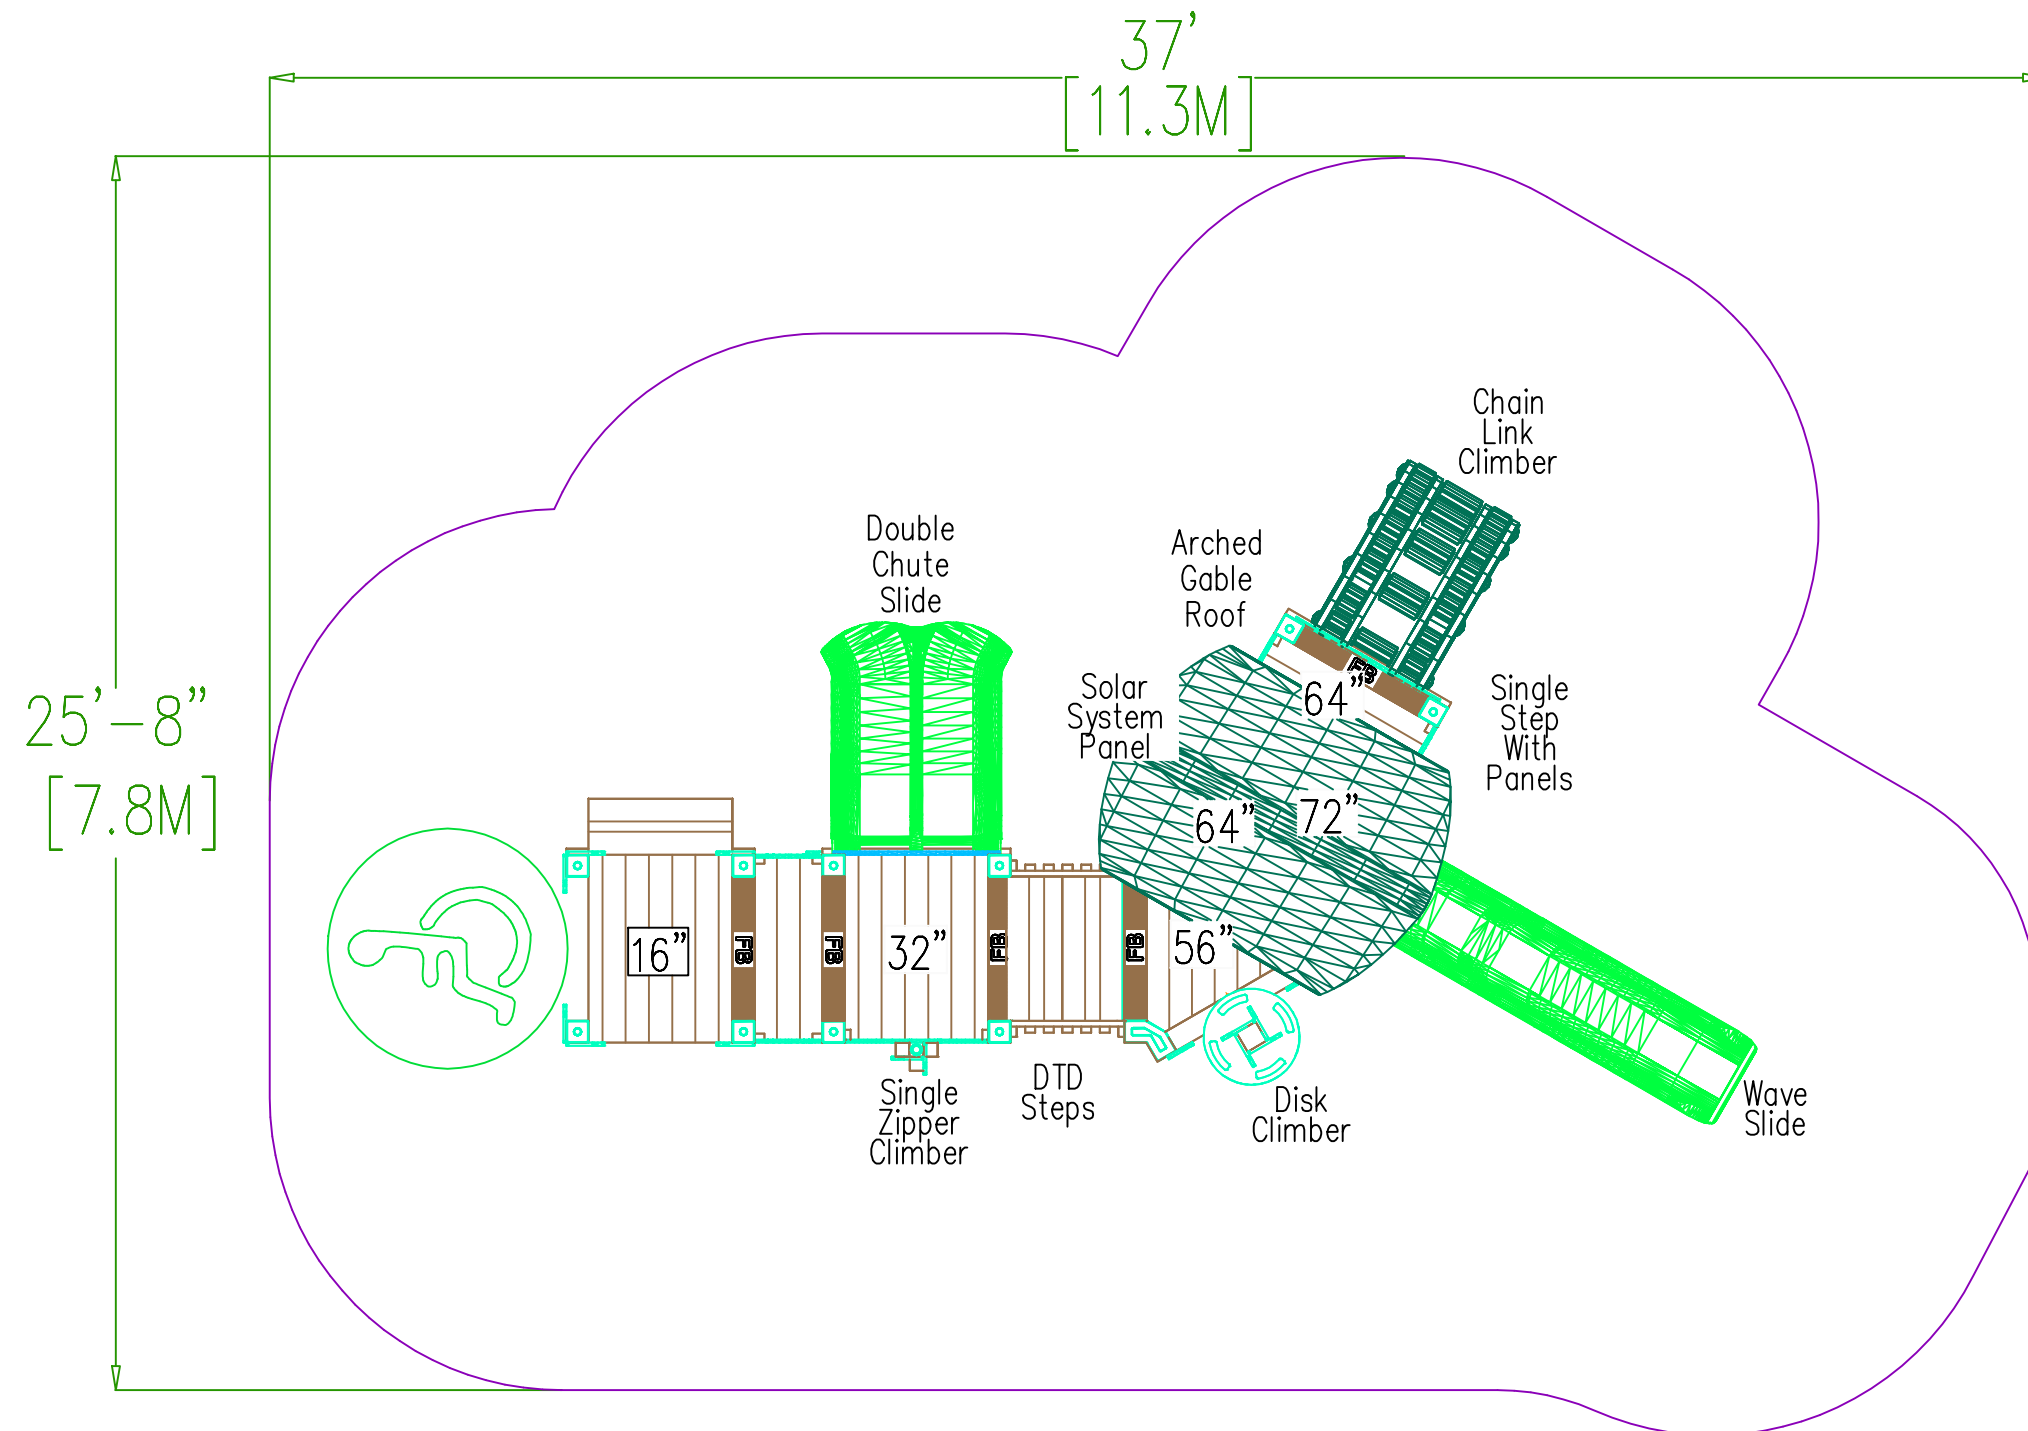

PLAYGROUND SUPERVISION IS REQUIRED.

THIS DESIGN IS THE PROPERTY OF SUPERIOR RECREATIONAL PRODUCTS AND MAY NOT BE REPRODUCED OR USED IN ANY MANNER WITHOUT THE EXPRESSED WRITTEN CONSENT OF SUPERIOR RECREATIONAL PRODUCTS.

